

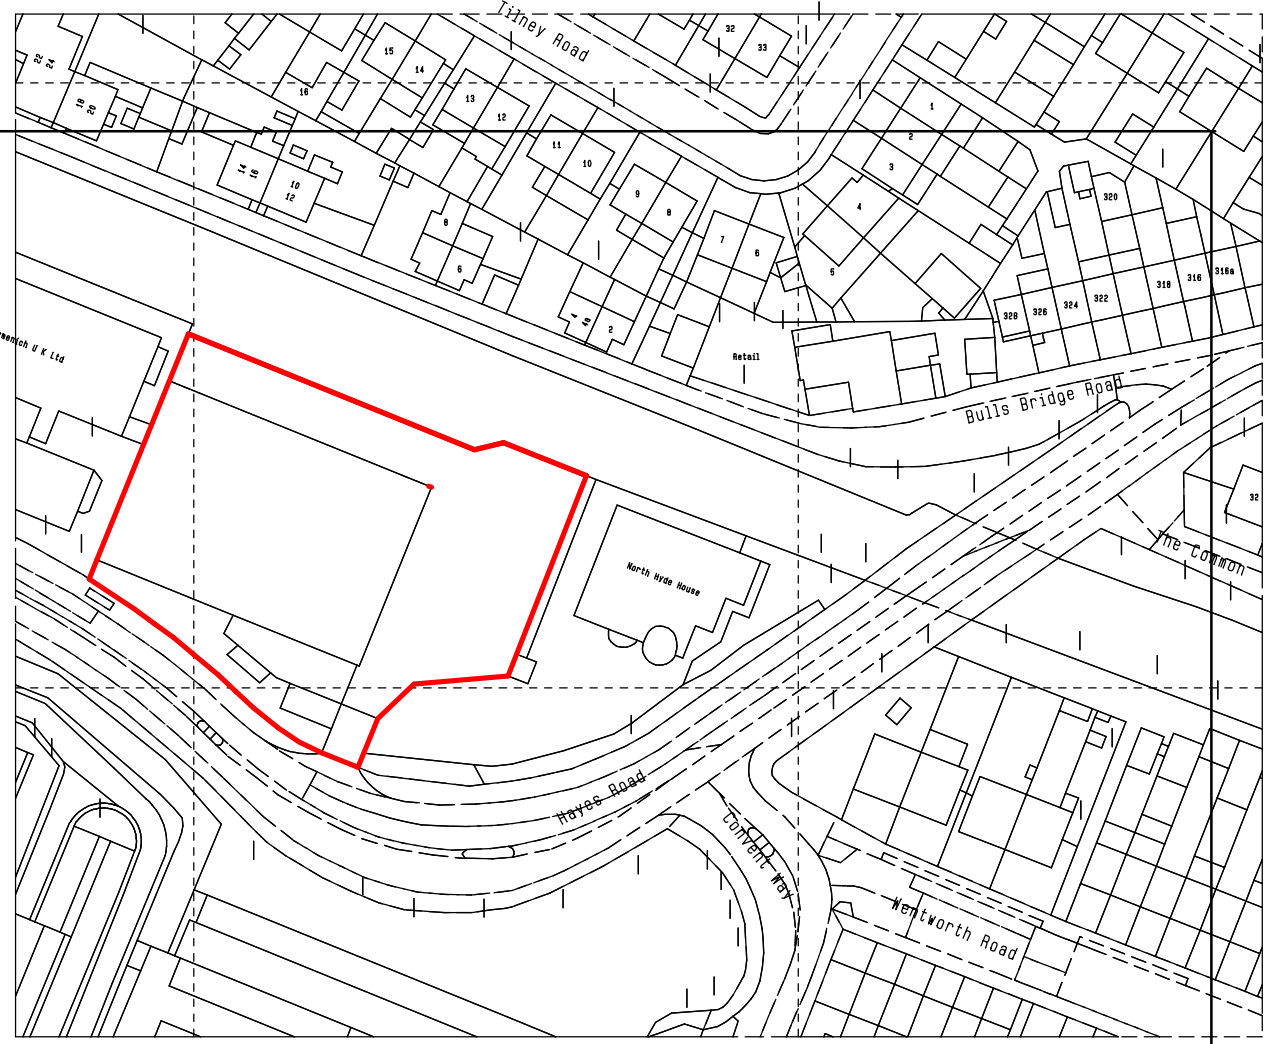



BLOCK PLAN - 1:500

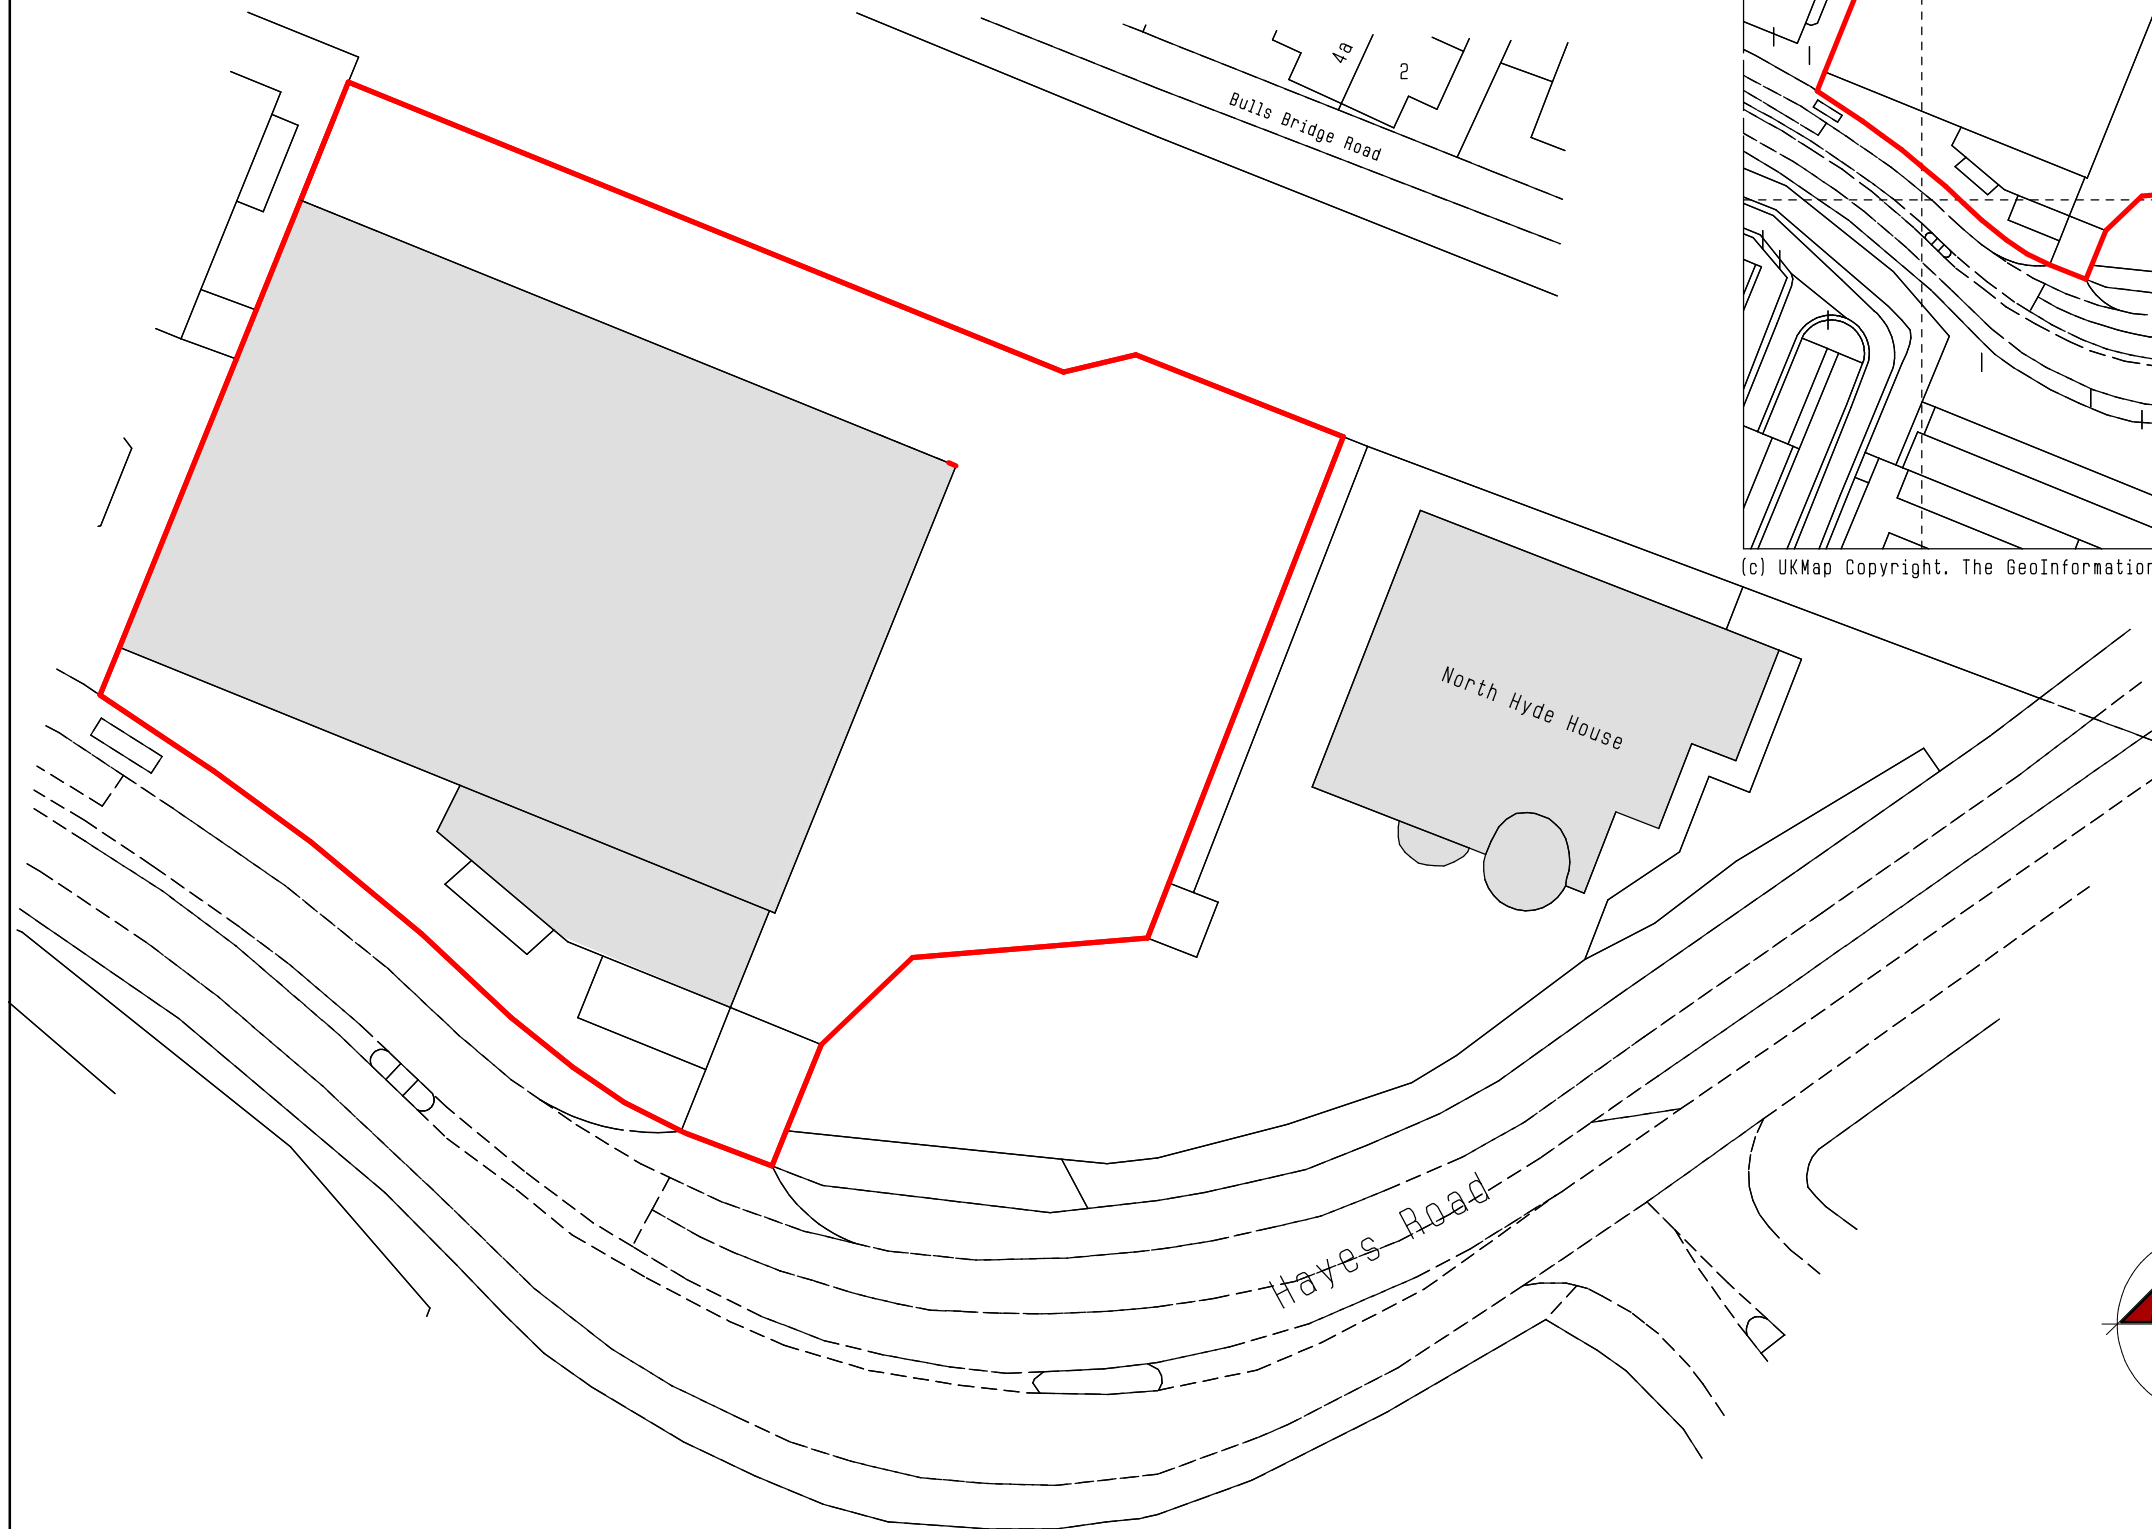

(c) UKMap Copyright. The GeoInformation Group 2010 Licence No. LANDMLON100003121118

LOCATION PLAN 1:1250

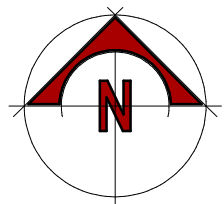

PROJECT		
NORTH HYDE WHARF, HAYES ROAD, SOUTHALL		
CLIENT		
THORNEYCROFT ASSET MANAGEMENT		
DRAWING DESCRIPTION		
SITE AND BLOCK PLAN		
SCALE	DATE	DWG. NO.
AS DRAWN	JUNE 2010	7672/1
 COSTER ASSOCIATES ARCHITECTURAL AND SURVEYING SERVICES CHARTERED SURVEYORS - QUANTITY SURVEYORS <small>COSTER ASSOCIATES LTD, THE GRANARY RURAL BUSINESS CENTRE, BROAD FARM, HELLINGLY, EAST SUSSEX. BN27 4DU TEL: 01323 846648 FAX: 01323 846646 E-MAIL: design@coasterassociates.co.uk</small>		